


**PARTIALLY SCANNED
OVERSIZE ITEM(S)**

To use the paper copy of oversize document # 2346491
contact the Region 9 Regional Records Center – Superfund Division

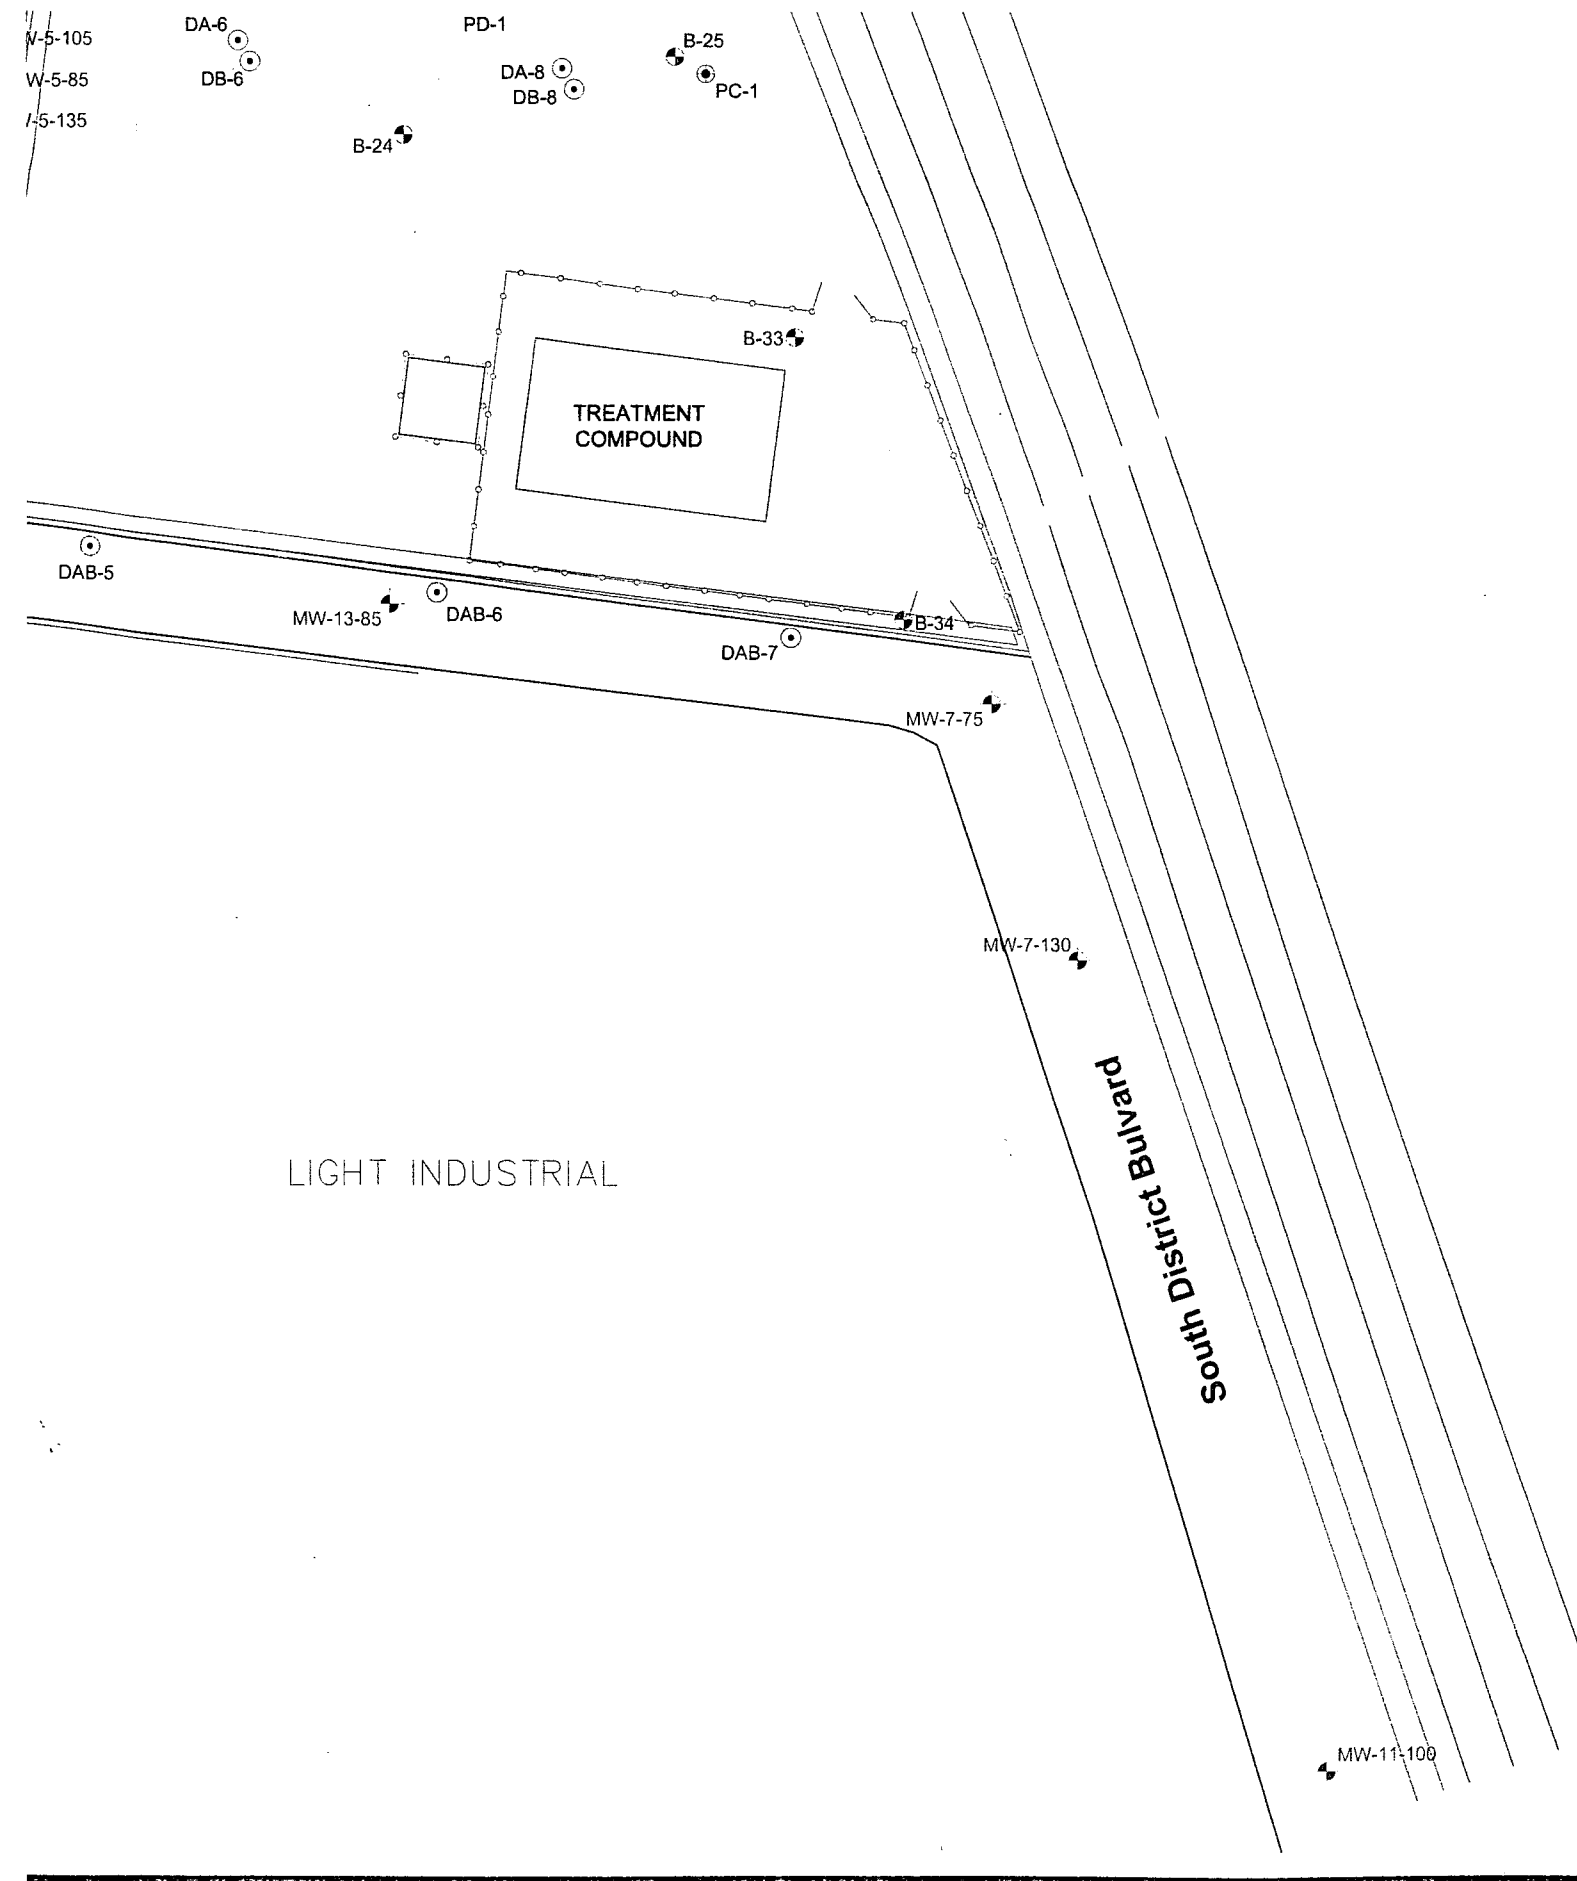

0 60 120
APPROXIMATE SCALE IN FEET

SFUND RECORDS CTR
2346491 (1 of 2)

PROJECT VICINITY MAP

PEMACO SUPERFUND SITE
5050 EAST SLAUSON AVENUE
MAYWOOD, CALIFORNIA

PREPARED FOR:
U.S. Environmental
Protection Agency
Region IX
San Francisco, California

PREPARED BY:
TN & Associates, Inc.
&A Engineering and Science

SCALE: AS SHOWN

APPROVED

DATE: 12/10/08

DESIGNED: JM & GB

FINAL

FIGURE



DRAWN: GB

CHECKED: JM

2

REV

1

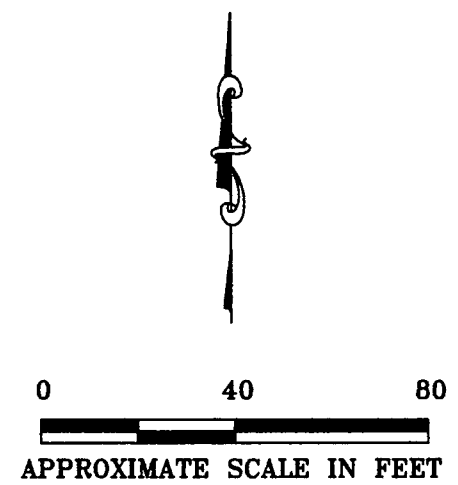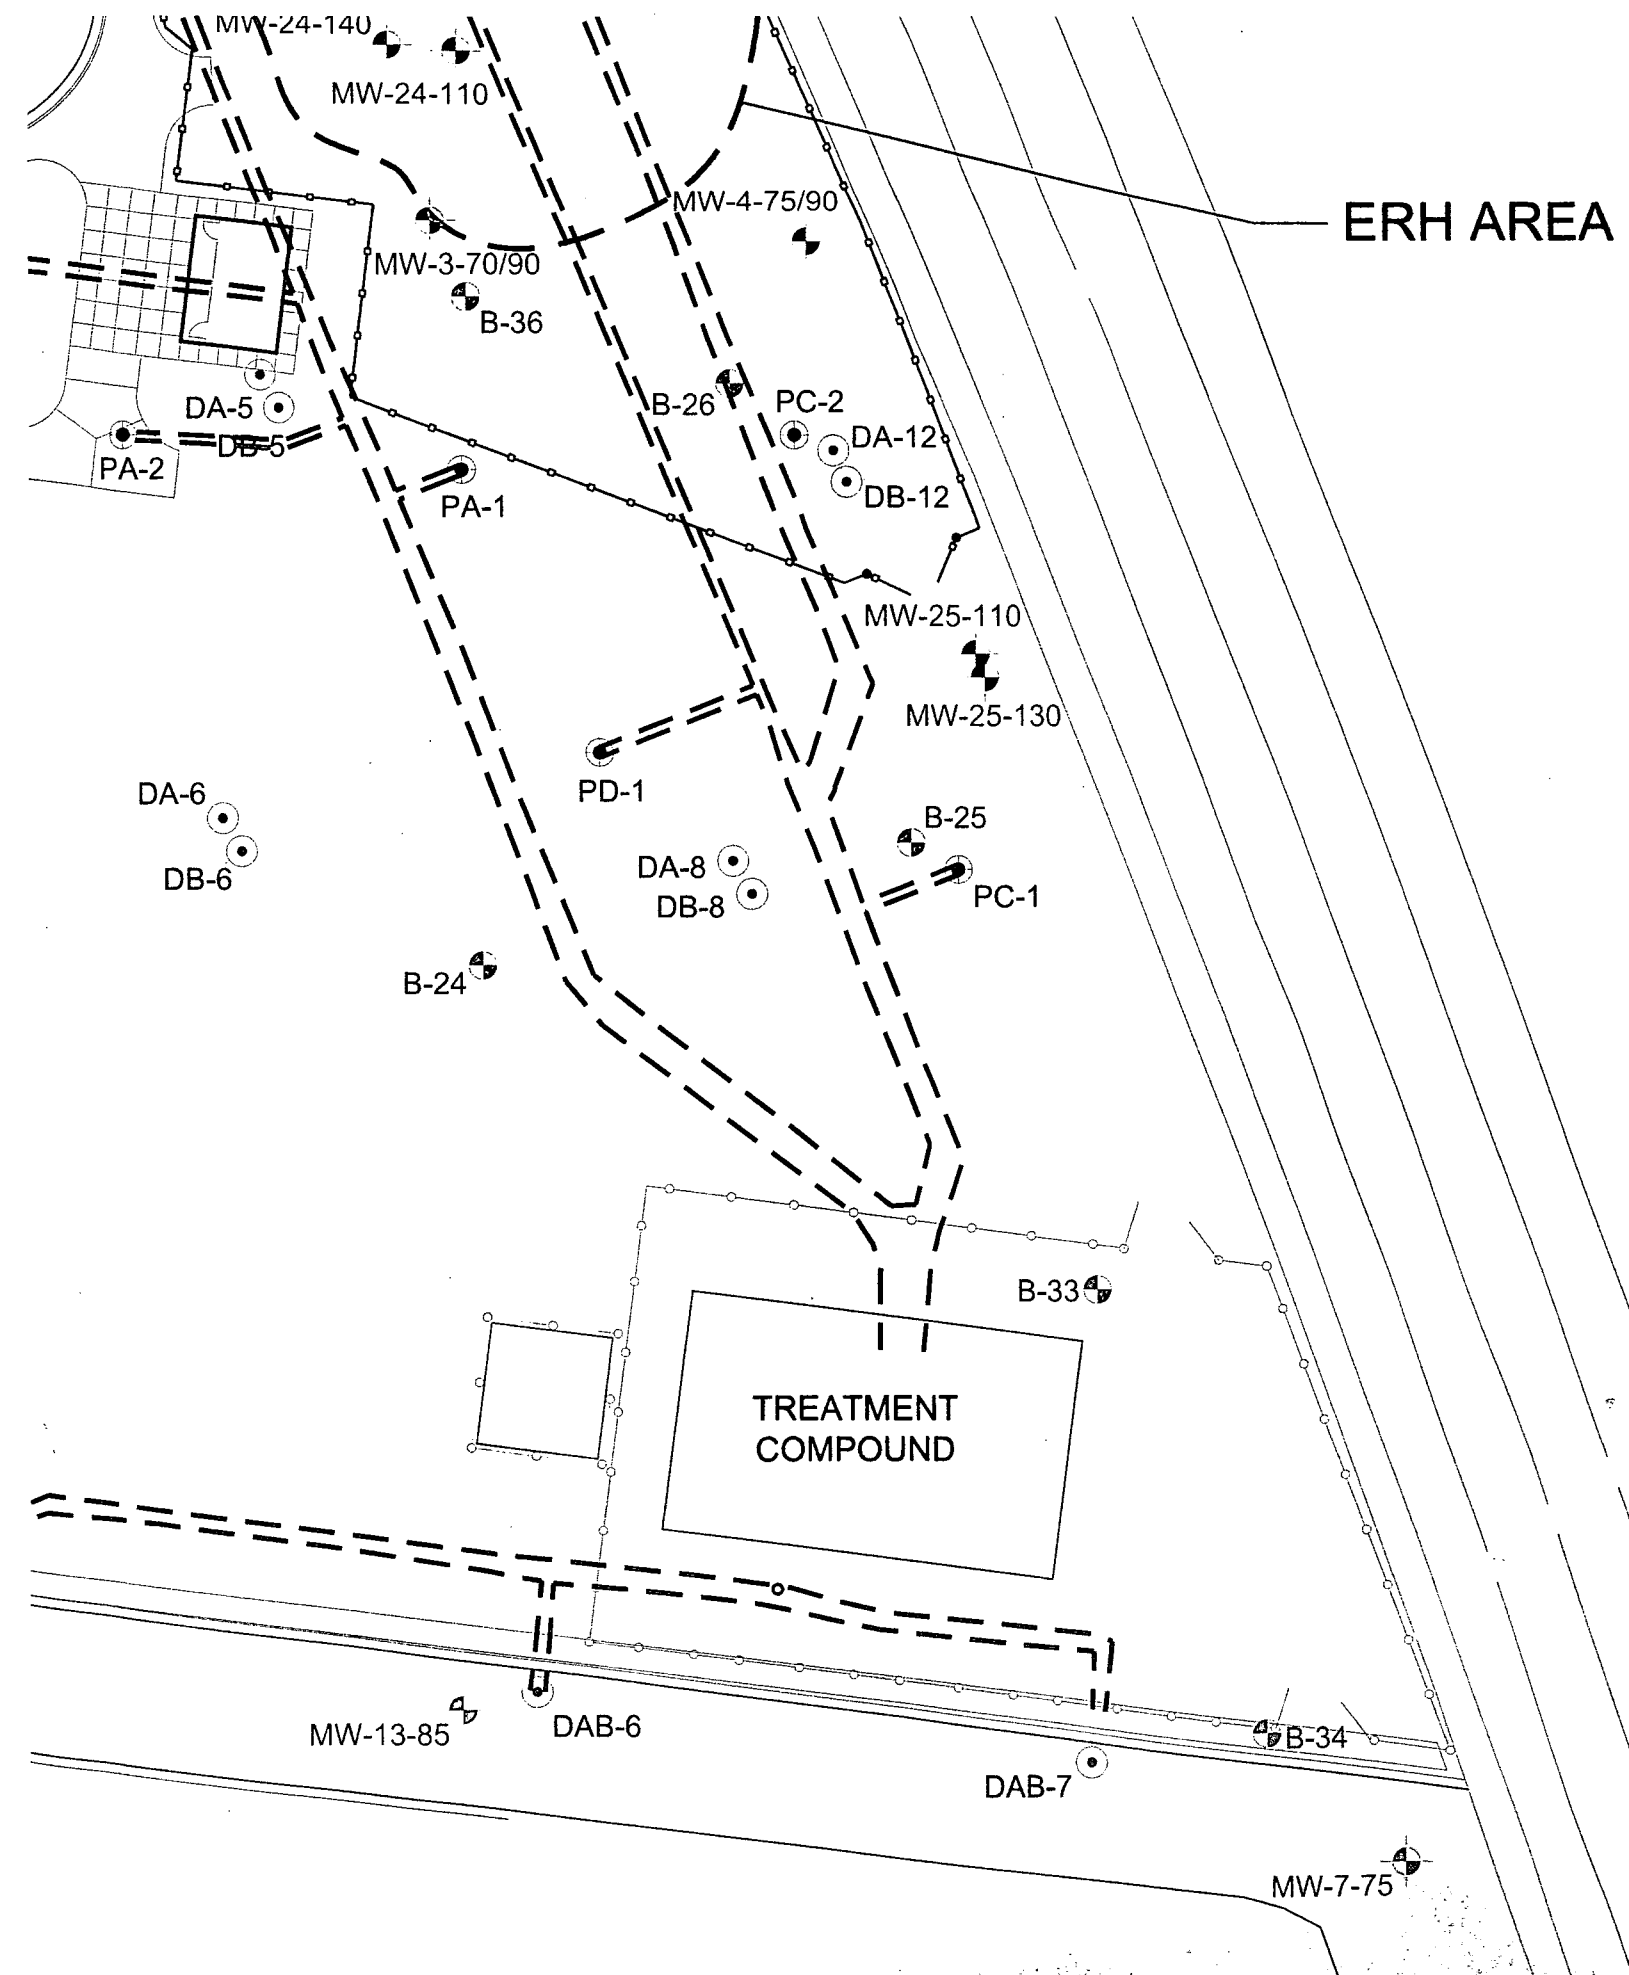

SDMS 2346491 (2 of 2)

SITE WIDE REMEDIATION LAYOUT

PEMACO SUPERFUND SITE
5050 EAST SLAUSON AVENUE
MAYWOOD, CALIFORNIA

PREPARED FOR:
U.S. Environmental
Protection Agency
Region IX
San Francisco, California

PREPARED BY:
TN & A T N & Associates, Inc.
Engineering and Science

SCALE: AS SHOWN
DESIGNED: JM & GB
DRAWN: GB
CHECKED: JM

APPROVED
FINAL

DATE: 12/10/08
FIGURE 8
REV 0